



OVERALL SITE - POTENTIAL USE
SCALE: 1" = 100'

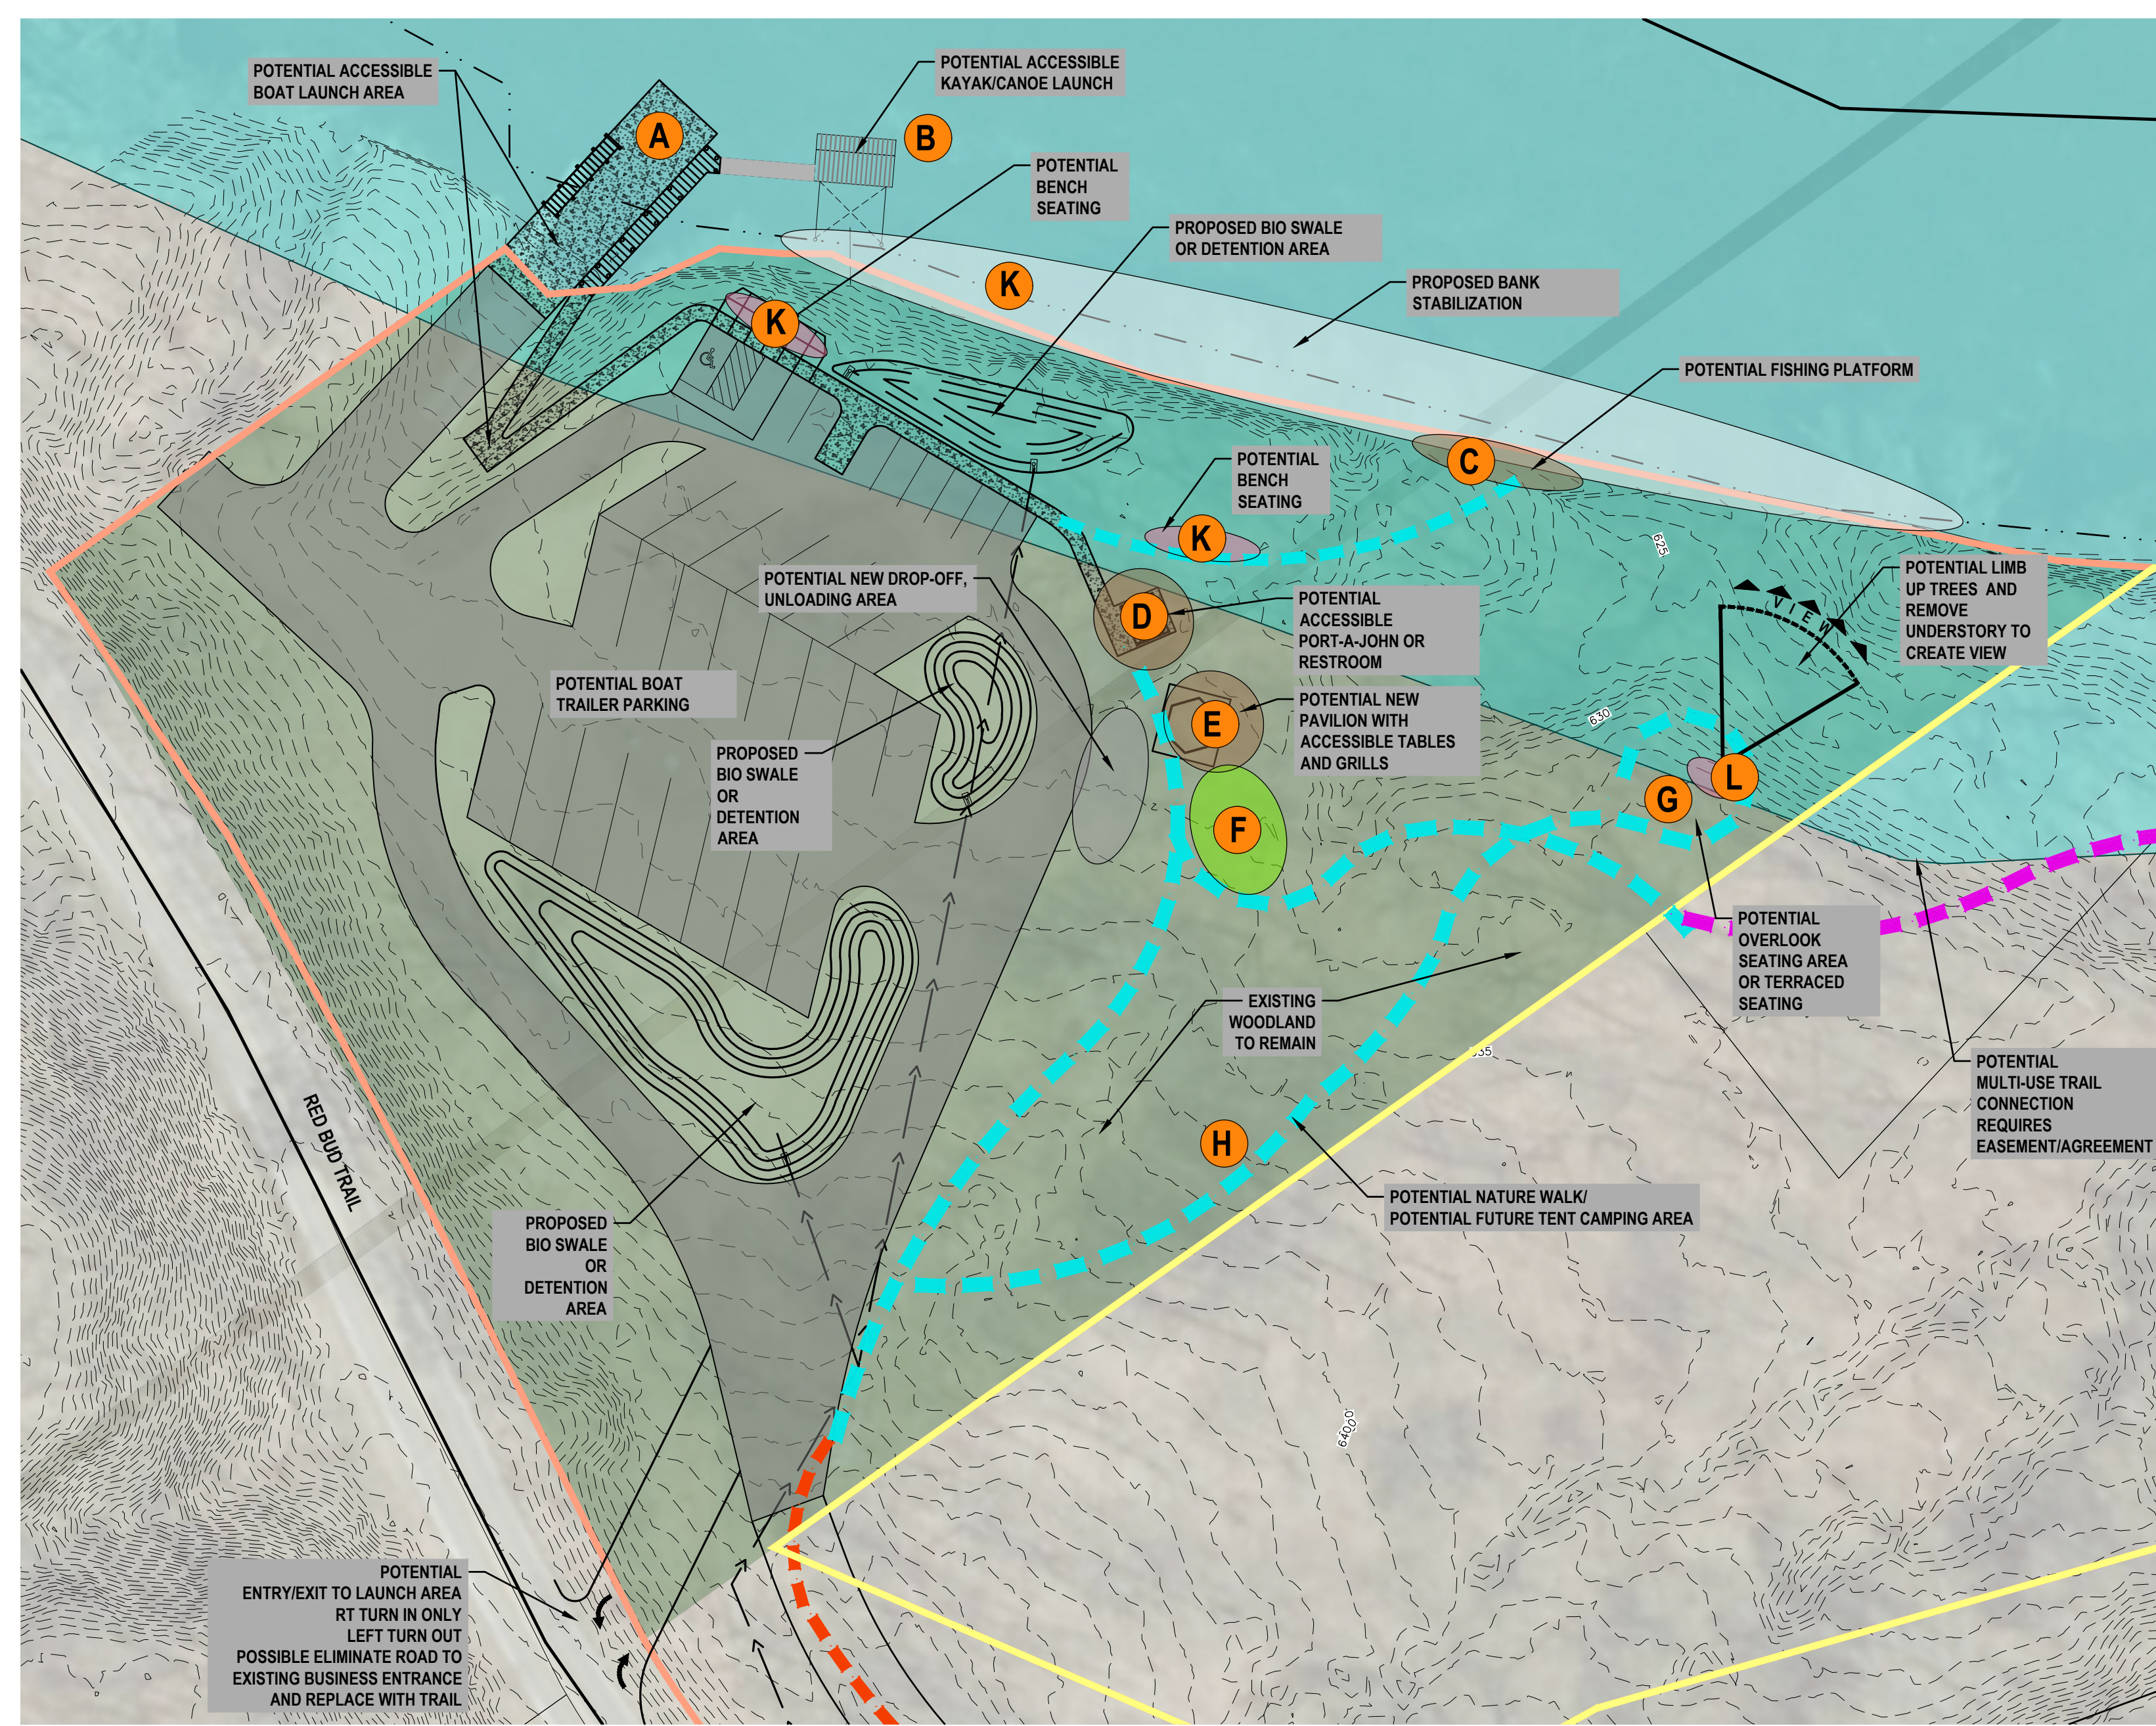


ENLARGED LANDINGS AREA - CITY OWNED
SCALE: 1" = 40'

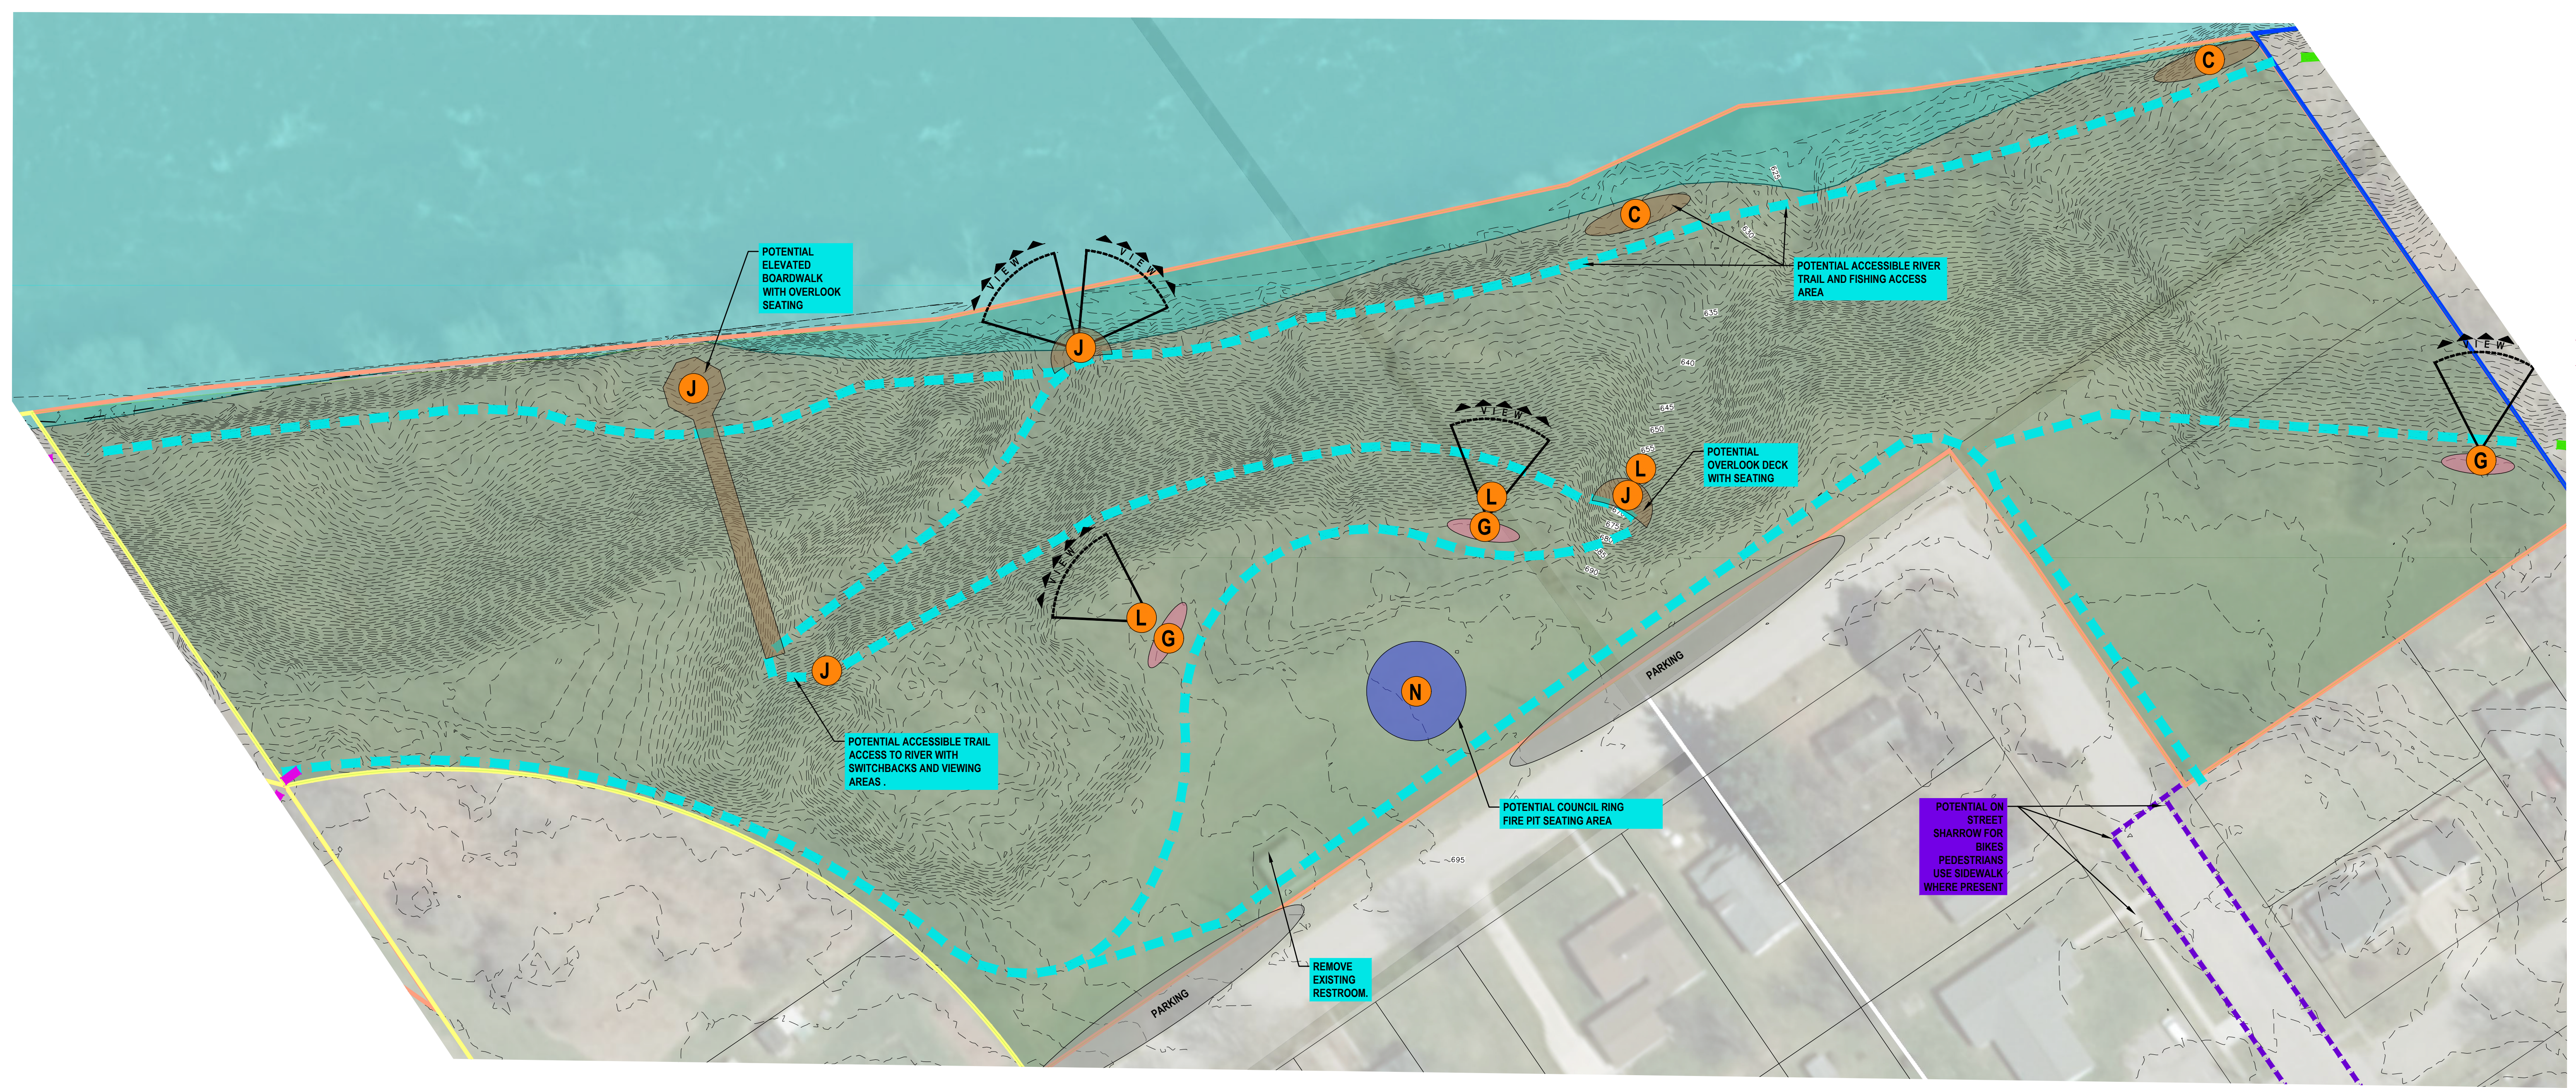

ENLARGED BLUFF AND RICHARDS STREET AREA - CITY OWNED
SCALE: 1" = 40'

- LEGEND**
- CITY OWNED
 - PRIVATELY OWNED
 - AEP OWNED
 - 100 YEAR FLOODPLAIN
 - DESIGNATED PARK SPACE
- TRAIL LEGEND**
- PROPOSED SHARROW OR WHEN SHOULDER LAUNCH AREA
 - PROPOSED TRAIL ON CITY OWNED PROPERTY
 - PROPOSED SHARROW ON CITY ROAD
 - PROPOSED MUDDY CREEK TRAIL
 - PROPOSED MUDDY CREEK TRAIL ACROSS BRIDGE 2' WIDE
 - PROPOSED TRAIL REQUIRES AEP EASEMENT
 - PROPOSED TRAIL REQUIRES EASEMENT - PRIVATE OWNER
- NOTE:**
- EXISTING HORIZONTAL DATA IN REFERENCE TO NAD83 MICHIGAN STATE PLANE, SOUTH ZONE, US FOOT.
 - EXISTING VERTICAL DATUM IS NAVD83
 - ALL PLANS ARE BASED OFF LIDAR SURFACE, LIDAR DATA SURVEYED IN 2015.
 - AERIAL PHOTOGRAPH IS PROPERTY OF GOOGLE EARTH, DATED (03/19/2019).

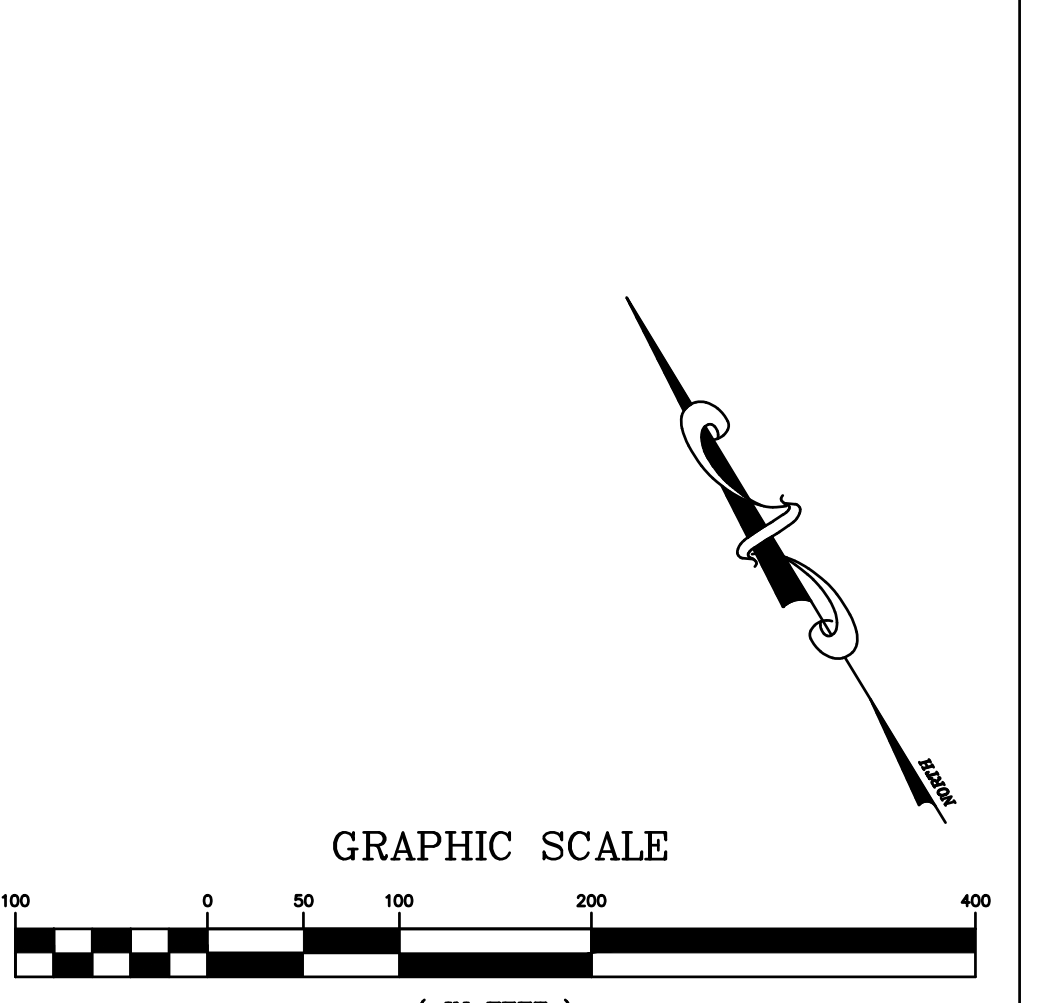

POTENTIAL AMENITIES EXAMPLES



A BOAT LAUNCH EXAMPLES



B ACCESSIBLE KAYAK/CANOE LAUNCH EXAMPLES



C FISHING PLATFORM/WATERFRONT DOCK/ STEPPERS BOARDWALK EXAMPLES



D PORTA-JOHN AND RESTROOM EXAMPLES



E PICNIC PAVILION EXAMPLE



F NATURE PLAY EXAMPLES



G OVERLOOK SEATING, AMPHITHEATER TERRACED SEATING EXAMPLES



H NATURE TRAIL EXAMPLES



I BIKE PATHS/SHARED USE TRAILS, SHARROW ON ROAD-PEDESTRIANS ON SIDEWALK EXAMPLES




J BOARDWALK ALONG RIVERFRONT, SLOPED ALONG BLUFF WITH SWITCHBACKS, AND ELEVATED BOARDWALK/OBSERVATION AND VIEWING DECK EXAMPLES



K RIVERFRONT SEATING, COMPANION SEATING AND RIVERFRONT WALKWAY WITH STABILIZATION EXAMPLES



L REMOVE UNDERSTORY AND LIMB UP TREES TO CREATE VIEW SHED AND VISTA EXAMPLE IMAGES

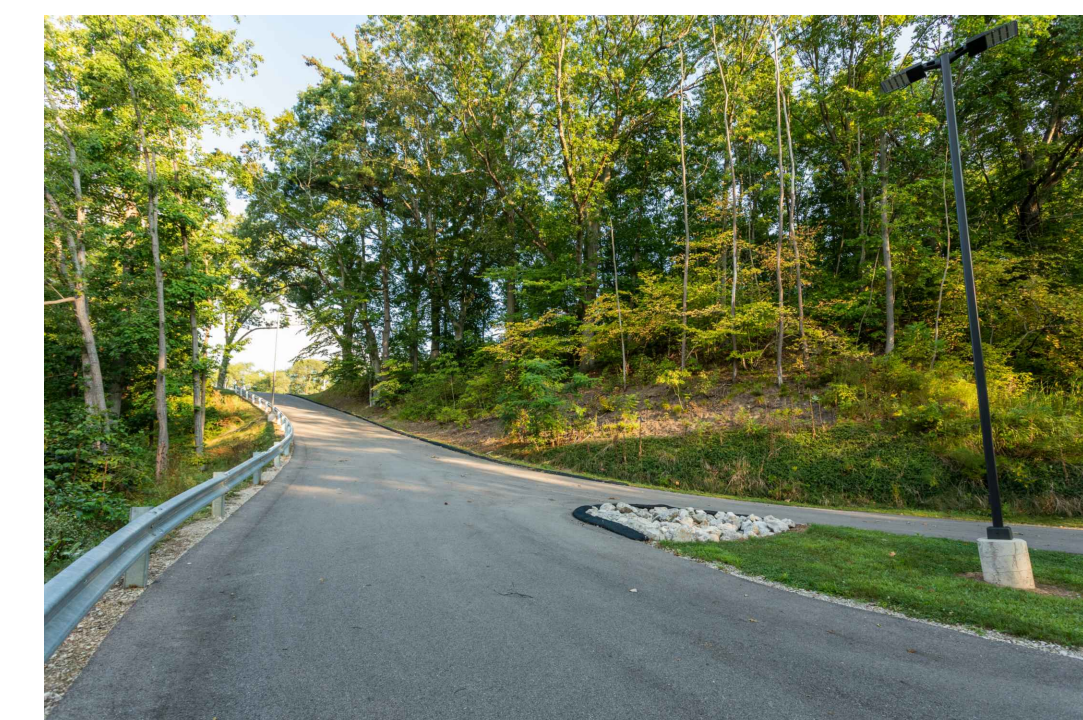

M ROADWAY IMPROVEMENTS FOR DRAINAGE EXAMPLE



N COUNCIL RING FIREPIT EXAMPLES